

Er. Dileep Sharma
 M.Tech., B.Tech., (Civil)
 Architectural Planning/ Consultant

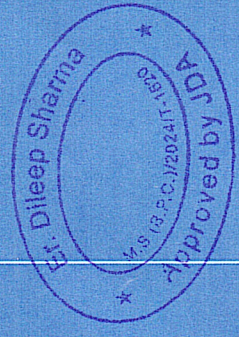

EXISTING BUILDING PLAN

SHAHEED BHAGAT SINGH GIRLS B.ED. COLLEGE A SUBSIDIARY OF SHAHEED BHAGAT SINGH
 SHODH AVM VIKASH SANSTHAN, HINGONIA, JHOTWARA, JAIPUR(RAJ)


KHASRA NO.37/5


(FIRST FLOOR PLAN)


BUILDUP AREA :-17664.00 SQFT.(1641.00SQM.)

SCALE:-1 INCH = 250 INCH


SHOWN THUS


 सचिव
 श्रीव भगत सिंह रोध एवं विकास संस्थान
 जयपुर

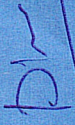
 कनिष्ठ अभियंता
 सार्वजनिक निर्माण विभाग
 उपखण्ड - जोबनेर

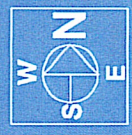

FOOTBALL PLAY GROUND

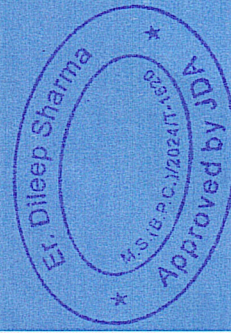

Er. Dileep Sharma
Er. Dileep Sharma
 M. Tech., B. Tech., (Civil)
 Architectural Planning/ Consultant

EXISTING BUILDING PLAN

SHAHEED BHAGAT SINGH GIRLS B.ED. COLLEGE A SUBSIDIARY OF SHAHEED BHAGAT SINGH SHODH
 AVM VIKASH SANSTHAN, HINGONIA, JHOTWARA, JAIPUR(RAJ)



(UPPER GROUND FLOOR PLAN)

KHASRA NO.37/5

BUILDUP AREA :- 17664.00 SQFT. (1641.00SQM.)


SCALE:- 1/4" = 250' INCH

SHOWN THUS

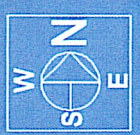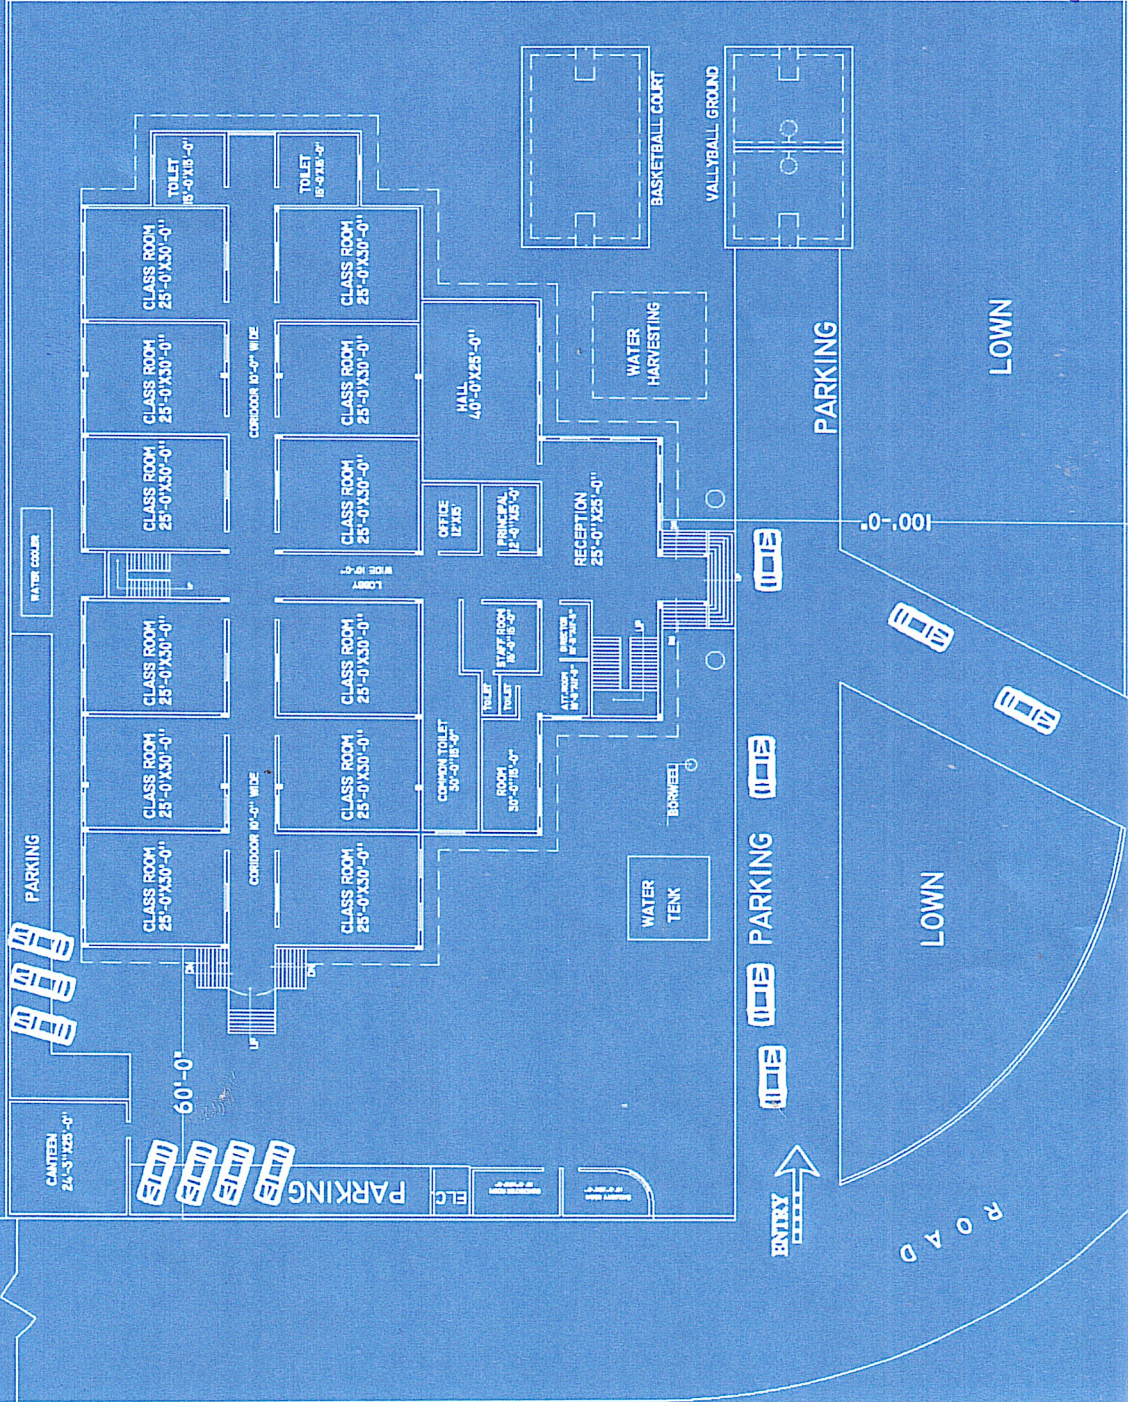

शाहीद भगत सिंह शोध एवं विकास संस्थान
 जयपुर

कनिष्ठ अभियंता
 सार्वजनिक निर्माण विभाग
 उपखण्ड - जोबनेर

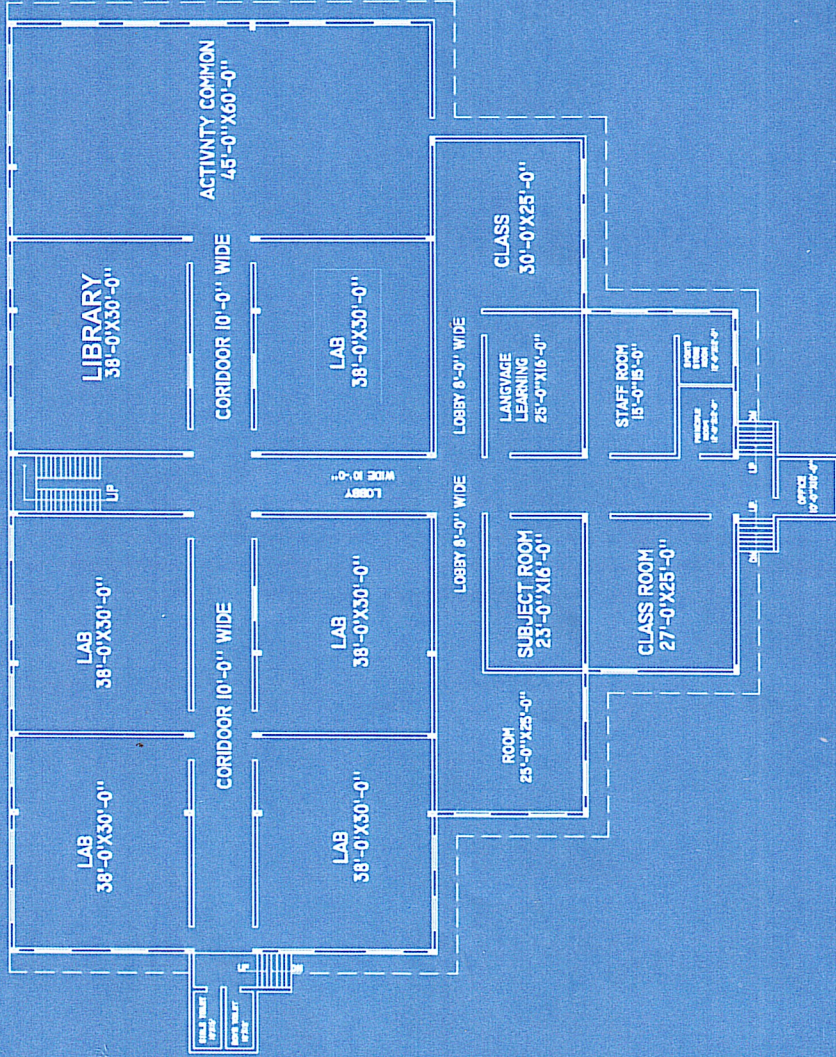

E. Dileep Sharma
E. Dileep Sharma
 M.Tech., B.Tech., (Civil)
 Architectural Planning/ Consultant

EXISTING BUILDING PLAN

SHAHEED BHAGAT SINGH GIRLS B.ED. COLLEGE A SUBSIDIARY OF SHAHEED BHAGAT SINGH SHODH AVM
 VIKASH SANSTHAN, HINGONIA, JHOTWARA, JAIPUR(RA.)

(LOWER GROUND FLOOR PLAN)

SCALE:-1 INCH = 250 INCH


KHASRA NO.37/3

BUILDUP AREA :-17664.00 SQFT.(1641.00SQM.)

Dileep Sharma
 सचिव
 जयपुर

शहीद भगत सिंह शोध एवं विकास संस्थान

Dileep Sharma
 कनिष्ठ अभियंता
 सार्वजनिक निर्माण विभाग
 उपखण्ड - जोबनेर

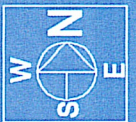

OFFICE OF THE EXECUTIVE ENGINEER PWD DISTRICT DIVISION PHULERA

No. 329

Dated : 14/6/2024

The Secretary,
Shaheed Bhagat Singh Mahila B.Ed College,
(Shaheed Bhagat Singh Shodh Avam Vikas Sanasthan, Jaipur)
Hingoniya (Jobner) Jhotwara, Jaipur.

Subject: - Regarding College Building Safety Certificate.

Ref. :- 1. Your letter No. 490 dated 11.06.2024

2. Depositing Fee Challan GRN No. 0090663624 dated 14.06.2024 for Rs. 6000/-


Sir,

It is inform that above building has been inspected by Assistant Engineer, PWD Sub. Dn. Jobner on dated 14.06.2024 recommend by you & affidavit furnished by owner, it is to certify that this Building is safe for College activities except any other alteration & earthquake hazards.

This Certificate is valid for a period **Three Year** i.e. only up to **13.06.2027** subject to regular upkeep and satisfactory Annual maintenance by College owner.


Note:- This certificate will stand void automatically, if the building is used for any other purpose other than the College activities at any time during the year.

Yours faithfully,


(Dariyab Singh)
Executive Engineer,
PWD Distt. Div. Phulera
जिला खण्ड फुलेरा
Date: 14/6/2024

No. 329

Copy to the Assistant Engineer, PWD Sub. Dn. Jobner with reference to your letter No. 32 dated 14.06.2024

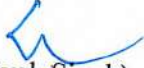
(Dariyab Singh)
Executive Engineer,
PWD Distt. Div. Phulera